


Verde 61	a	b	c-h	f	arco	h	p	Sup.	Urn.

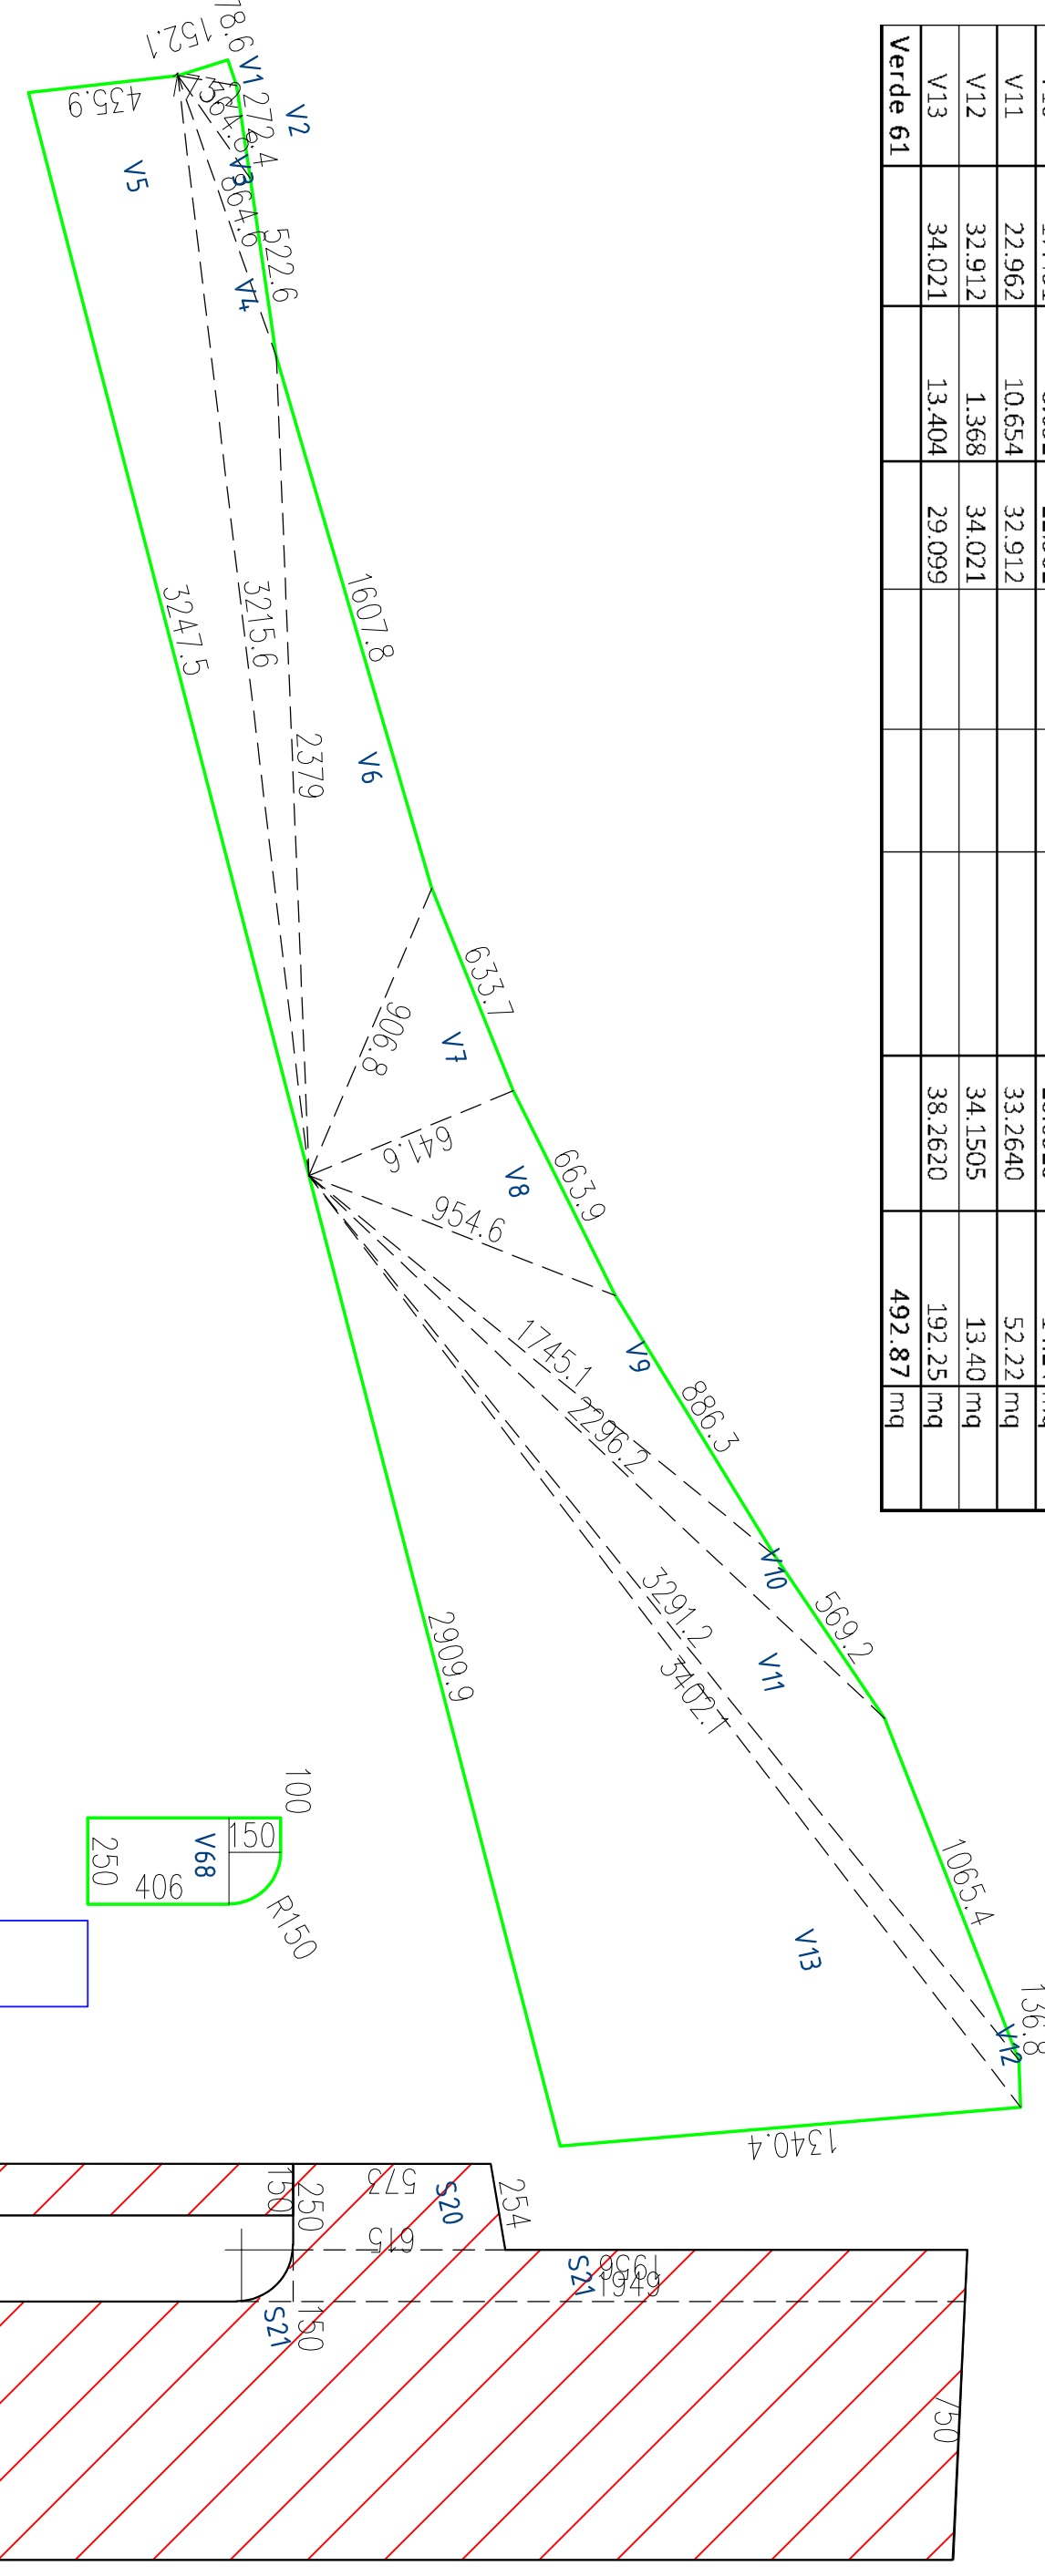

Verde 62	a	b	c-h	f	arco	h	p	Sup.	Urn.
V1	3,990	11,530	9,000	8,183	/	/	12,2680	15,553mq	
V2	7,110	9,000	8,183	/	/	/	12,1465	27,671mq	
V3	8,183	8,183	7,840	/	/	/	8,1465	2,941mq	
V4	7,840	7,094	8,980	/	/	/	11,9570	26,701mq	
V5	8,980	7,690	6,195	/	/	/	11,4325	23,241mq	
V6	7,690	6,876	10,570	/	/	/	12,0680	26,401mq	
V7	10,570	8,483	8,575	/	/	/	11,0680	24,421mq	
V8	8,483	17,292	18,441	/	/	/	20,5465	43,141mq	
V9	17,292	13,546	6,110	/	/	/	18,7250	33,771mq	
V10	13,546	7,200	6,180	/	/	/	9,7450	17,931mq	
V11	6,180	25,059	28,124	/	/	/	29,6815	70,871mq	
V12	25,059	9,403	16,007	/	/	/	28,2345	28,641mq	
V13	10,019	6,994	16,007	/	/	/	16,8100	29,101mq	
V14	6,994	10,867	8,300	/	/	/	13,0905	22,901mq	
V15	8,300	15,940	8,998	/	/	/	10,4280	22,901mq	
V16	15,940	15,298	29,728	/	/	/	30,2720	62,521mq	
V17	15,298	57,02	15,298	/	/	/	1,0505	1,0505mq	
Verde 62								555,22mq	

Verde 63	a	b	c-h	f	arco	h	p	Sup.	Urn.
V1	3,880	5,580		5,5				23,501mq	
Verde 63								44,66mq	

Verde 64	a	b	c-h	f	arco	h	p	Sup.	Urn.
V1	3,880	5,580		5,5				20,501mq	
V2					5,5			23,76mq	
Verde 64								44,66mq	

Verde 65	a	b	c-h	f	arco	h	p	Sup.	Urn.
V1	3,020	2,500						7,581mq	
V2	1,210	2,500						1,511mq	
V3	0,750	2,490						0,631mq	
V4	6,530	4,510	5,57	72				4,641mq	
V5	6,530	1,890	1,80					5,801mq	
V6	1,880	1,170	1,5	77				0,351mq	
Verde 65								19,901mq	

Verde 66	a	b	c-h	f	arco	h	p	Sup.	Urn.
V1	4,060	2,500						10,18mq	
V2	1,500	1,000						1,50mq	
V3								1,77mq	
Verde 66								13,42mq	

Verde 67	a	b	c-h	f	arco	h	p	Sup.	Urn.
V1	6,435	2,500						16,06mq	
Verde 67								16,06mq	

Verde 68	a	b	c-h	f	arco	h	p	Sup.	Urn.
V1	5,500	2,500						12,76mq	
V2	1,500	1,500						0,58mq	
V3	1,600	0,600		1,06				0,43mq	
V4								15,57mq	
Verde 68								18,27mq	













